



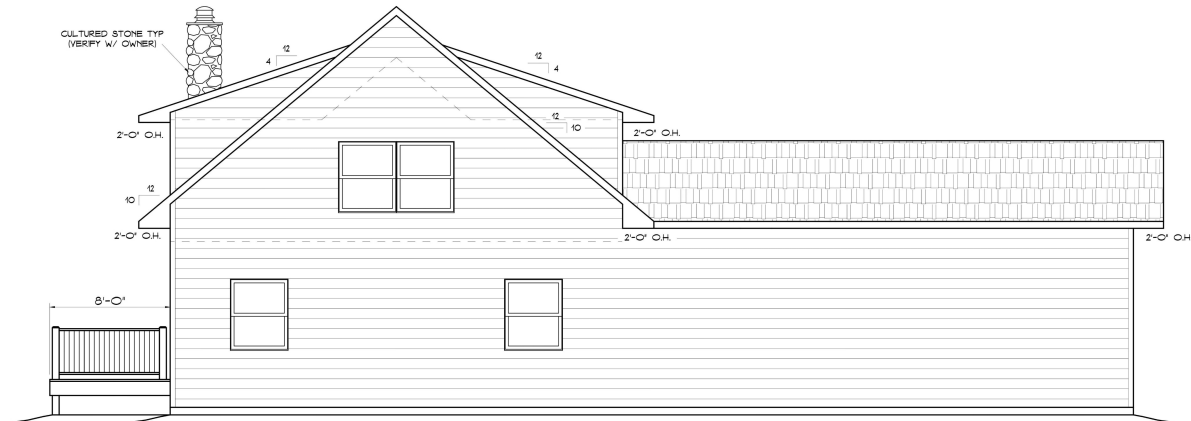

VIEW A  
A6

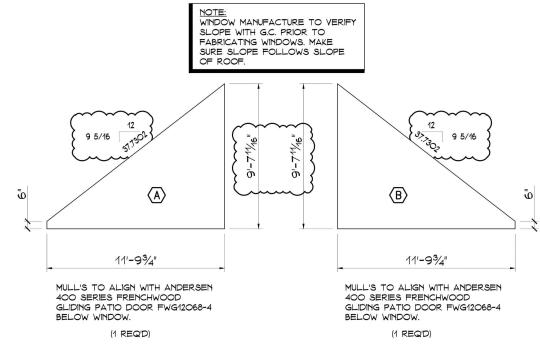

VIEW B  
A6

NOTE: ALTHOUGH EVERY EFFORT HAS BEEN MADE IN PREPARING THESE PLANS AND CHECKING THEM FOR ACCURACY, THE BUILDER HEREBY ASSUMES FULL RESPONSIBILITY AND LIABILITY FOR SAME IN BOTH DIMENSIONS AND STRUCTURAL SOUNDNESS.

EACH BUILDER/CONTRACTOR IS RESPONSIBLE FOR COMPLYING OR EXCEEDING ALL STATE, LOCAL, COUNTY, AND NATIONAL BUILDING CODES RELATED TO THEIR SPECIFIC TRADE OF WORK. CHECK THE LATEST EDITION OF THE WISCONSIN ADMINISTRATIVE CODE<sup>®</sup> ISSUED BY THE DEPARTMENT OF INDUSTRY, LABOR, AND HUMAN RELATIONS OR CONSULT THE LOCAL BUILDING INSPECTOR.

Revisions	
By	

Job: 6001	Sheet
Drawn by: M.J.M.	A6
Scale: 1/4"=1'-0"	
Date: xx-xx-xx	Sheet 6 of 12



NOTE:  
ALTHOUGH EVERY EFFORT HAS BEEN MADE IN PREPARING THESE PLANS AND CHECKING THEM FOR ACCURACY, THE BUILDER HEREBY ASSUMES FULL RESPONSIBILITY AND LIABILITY FOR SAME IN BOTH DIMENSIONS AND STRUCTURAL SOUNDNESS.

EACH BUILDER/CONTRACTOR IS RESPONSIBLE FOR COMPLYING OR EXCEEDING ALL STATE, LOCAL, COUNTY, AND NATIONAL BUILDING CODES RELATED TO THEIR SPECIFIC TRADE OF WORK. CHECK THE LATEST EDITION OF THE "WISCONSIN ADMINISTRATIVE CODE" ISSUED BY THE DEPARTMENT OF INDUSTRY, LABOR, AND HUMAN RELATIONS OR CONSULT THE LOCAL BUILDING INSPECTOR.

	Revisions
	By

Job: 6001  
 Drawn by: M.J.M.  
 Scale: 1/4"=1'-0"  
 Date: xx-xx-xx

Sheet  
**A7**  
 Sheet 7 of 12